




# BURBANK SANITARY DISTRICT

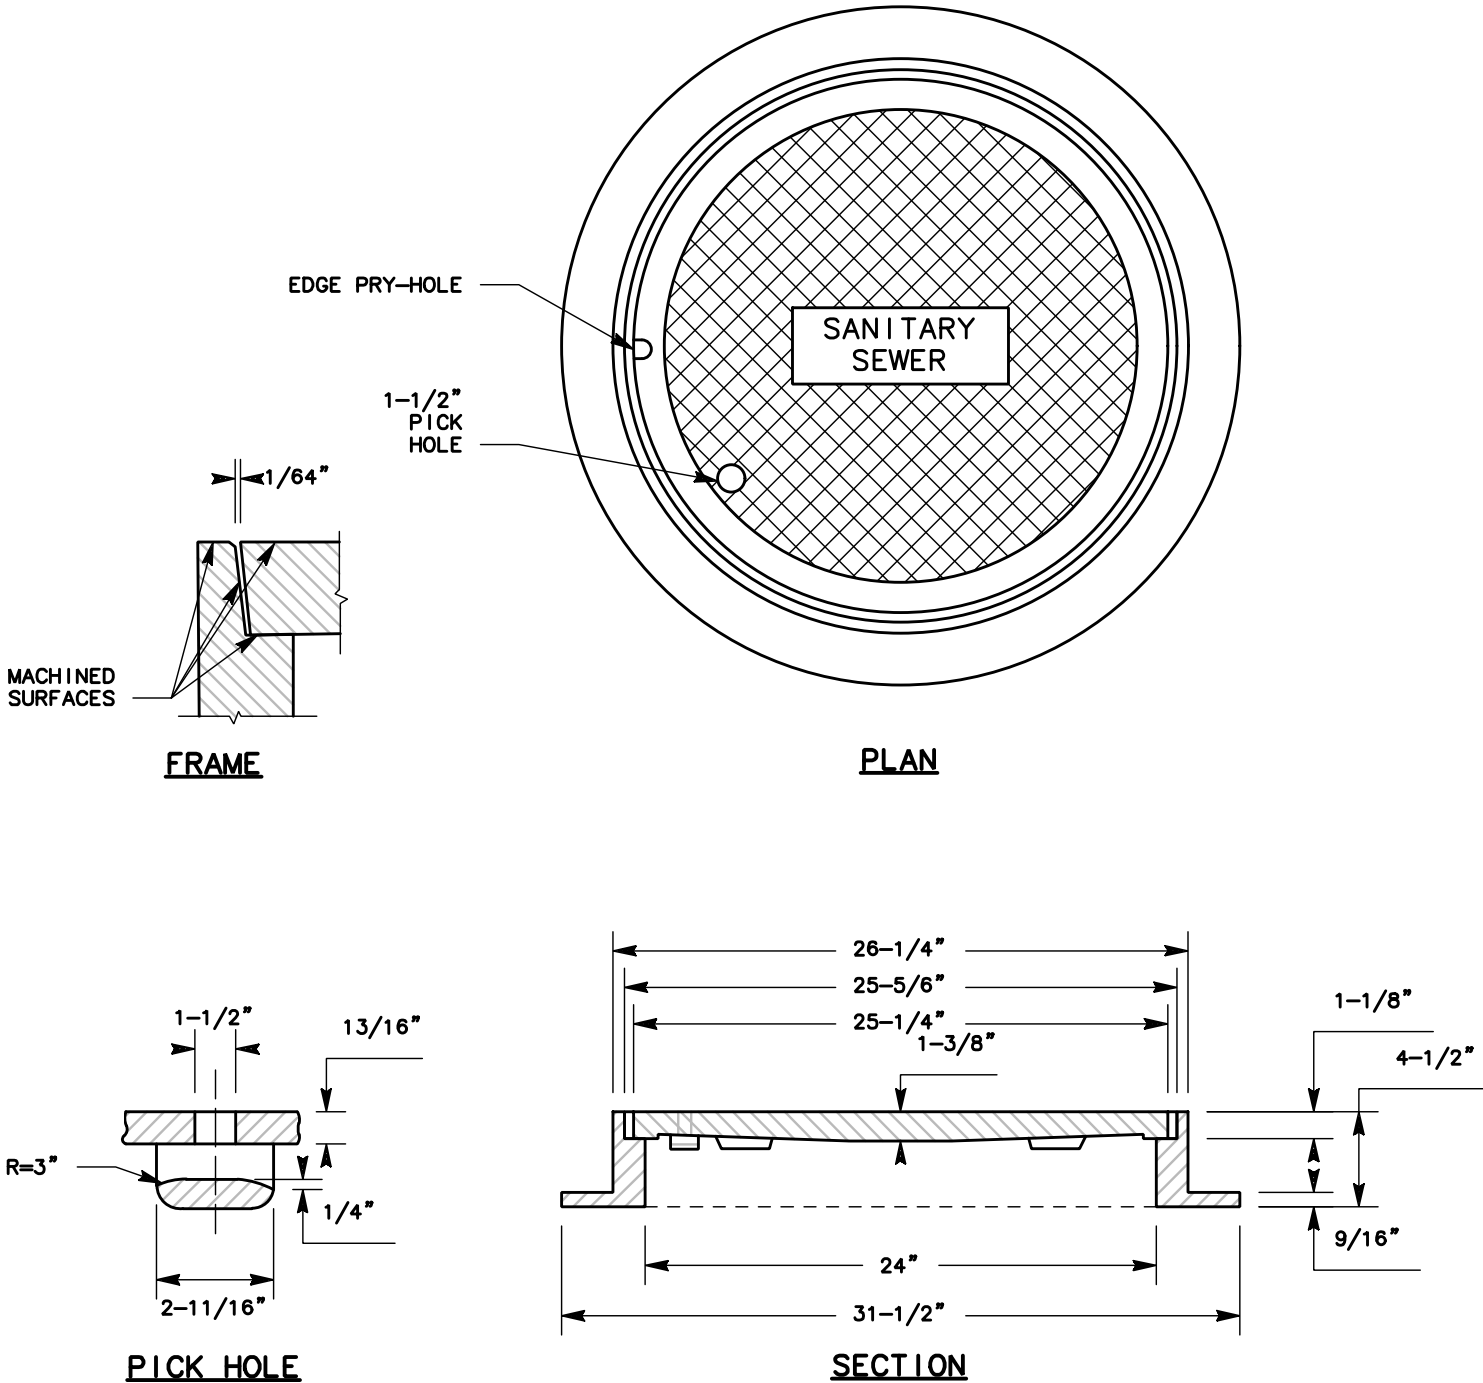

### NOTES:

1. WHEN THERE IS A NEED TO RAISE MANHOLE COVER TO MEET GRADE, ONLY ONE (1) ADDITIONAL MANHOLE RING MAY BE ADDED, UNLESS OTHERWISE DIRECTED BY THE DISTRICT ENGINEER
2. FRAME & COVER SHALL BE PHOENIX IRON WORKS #P-1090, OR APPROVED EQUAL
3. COVER TO BE MACHINED FOR PERFECT, NO-ROCK FIT

## FRAME & COVER

DETAIL **4**

DR. BY: ED      DATE: 06/01/2020

CK. BY: FQ      DATE: 06/01/2020

APPROVED. BY: *[Signature]*

DATE: 06/01/2020