



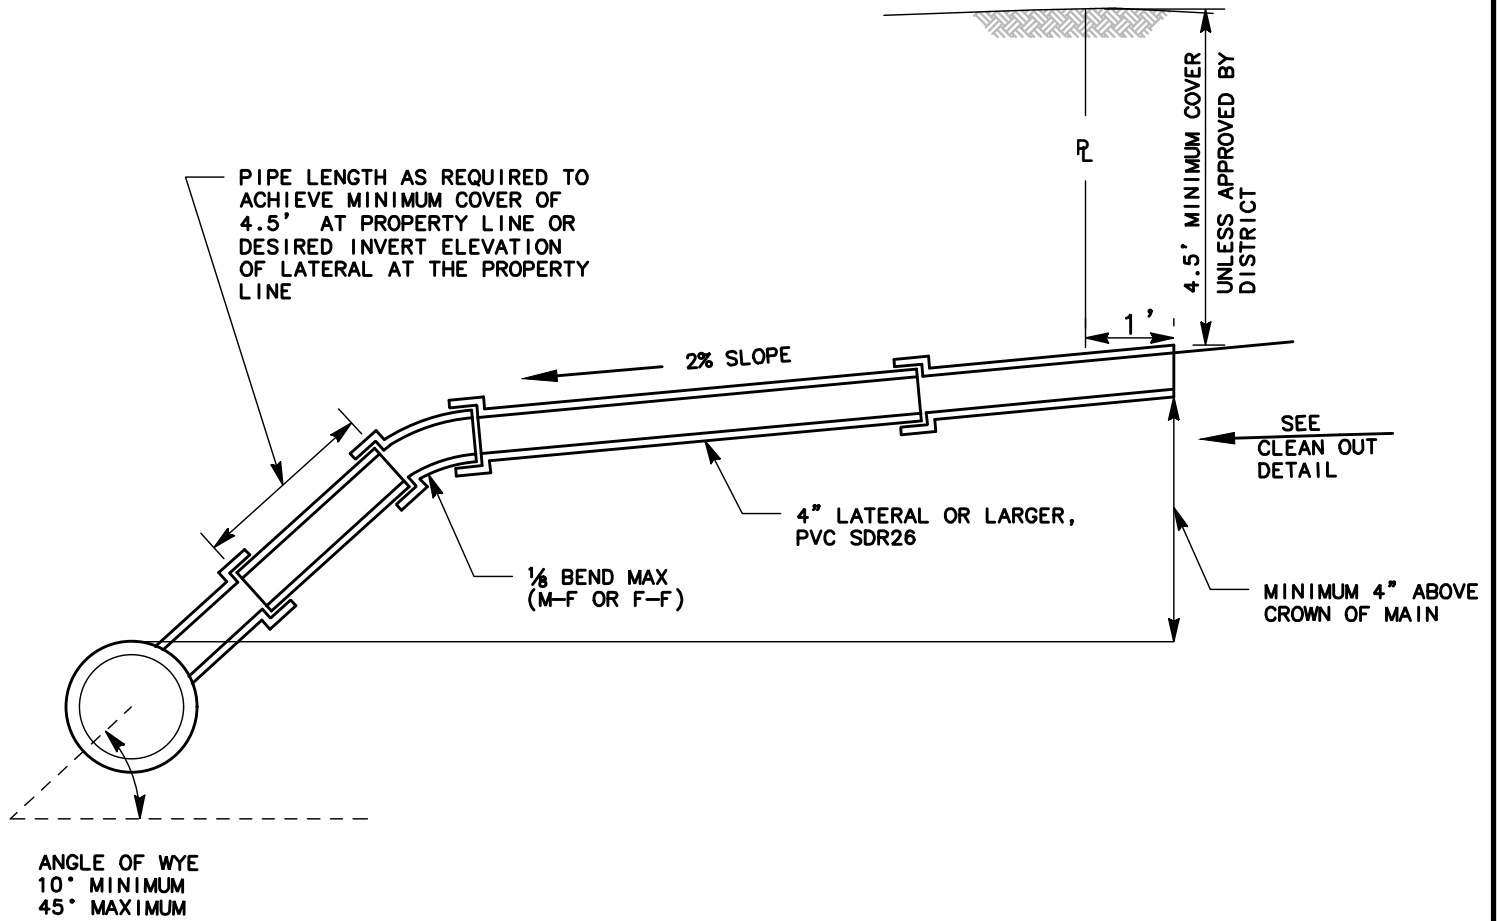

# BURBANK SANITARY DISTRICT

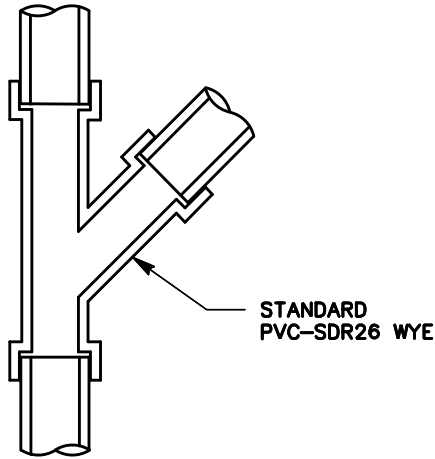

## LOWER SANITARY SEWER LATERAL

DETAIL **6**

DR. BY: ED  
DATE: 06/01/2020

CK. BY: FQ  
DATE: 06/01/2020

APPROVED. BY:

DATE: 06/01/2020